


**FLORIDA DEPARTMENT OF ENVIRONMENTAL PROTECTION
CERTIFIED CORNER RECORD**

DOC. # 102123

CORNER DESCRIPTION:

Depict corner with 

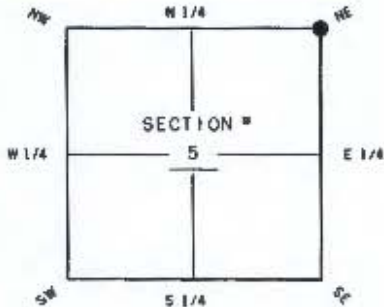


NE corner of Section 5
TWP 45 S RGE 26 E
Tallahassee Base Meridian,
LEE County(s), Florida

MONUMENTATION DESCRIPTION (EVIDENCE FOUND OR METHOD TO SET)

FOUND 6"X6" CONCRETE MONUMENT WITH NO I.D.

HORIZONTAL POSITION INFORMATION (if determined):

Latitude 26° 35' 56.07005" N Longitude 81° 43' 35.37165" W
Y(NORTHING-Ft.) 823471.685 X(EASTING-Ft.) 745540.187 Zone FL-WEST
Convergence 0° 07' 20.9" Scale factor 0.999950335
Coordinate determination (circle one): Field traverse (GPS)
Horizontal datum (circle one): NAD27 NAD83(1986) (NAD83(1999)) other (explain)
Accuracy (circle one): 1st 2nd (3rd) other _____

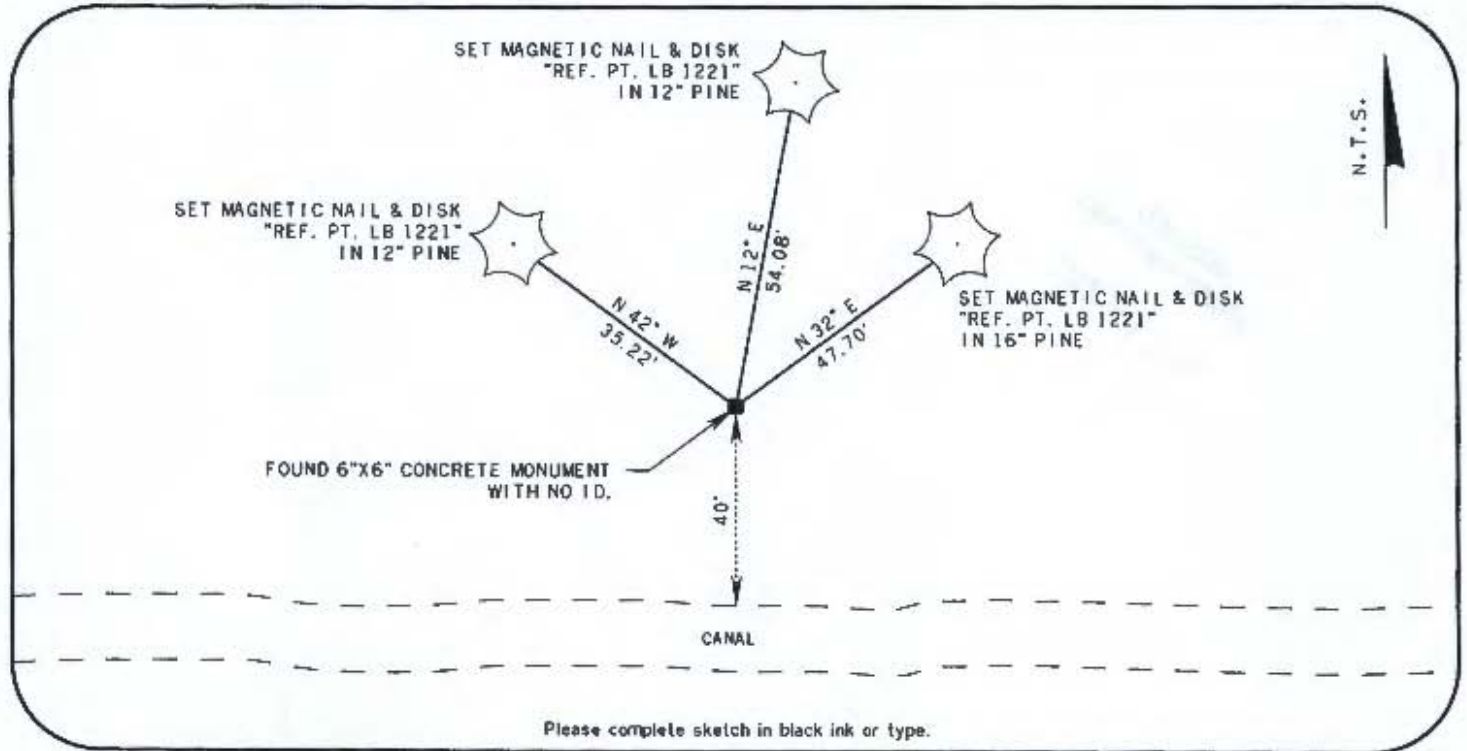

SURVEYORS CERTIFICATE:

I certify the monument and accessories indicated above were field located on

MARCH 15, 2011

William J. Bunker
SIGNATURE
BOWSER-SINGLETON & ASSOC. INC.
FIRM OR AGENCY
250 SOUTH MARNOLIA AVE.
ORLANDO
FLORIDA 32801
407-843-5120
PHONE NUMBER
NOVEMBER 11, 2011
DATE

4633
PSM NO.
1221
LB NO.

SEND ORIGINAL TO:
Department of Environmental Protection
Bureau of Surveying and Mapping
3900 Commonwealth Boulevard
Mail Station 105
Tallahassee, Florida 32399

D.E.P. USE ONLY
Processed: 11-18-11 WLE
B.L.M. - I.D. 300700
QUAD - I.D. 2114 ALVA SW

EMBOSSSED SEAL OVER SIGNATURE