

**FLORIDA DEPARTMENT OF ENVIRONMENTAL PROTECTION  
CERTIFIED CORNER RECORD**


DOC. # 102118

**CORNER DESCRIPTION:**

Depict corner with 

**MONUMENTATION DESCRIPTION (EVIDENCE FOUND OR METHOD TO SET)**


SET 5/8" IRON ROD AND CAP "FDOT LB1221"

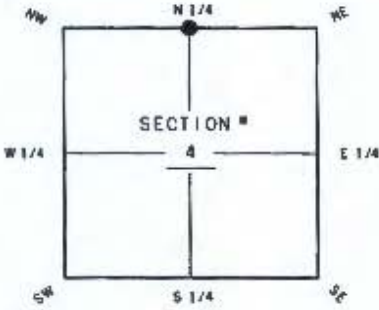

N 1/4 corner of Section 4  
TWP 45 S RGE 26 E  
Tallahassee Base Meridian,  
LEE County(s), Florida

**HORIZONTAL POSITION INFORMATION (if determined):**

Latitude 26° 35' 56.11718" N Longitude 81° 43' 06.28143" W  
Y(NORTHING-Ft.) 823482.171 X(EASTING-Ft.) 748180.672 Zone FL-WEST  
Convergence 0° 07' 33.9" Scale factor 0.999950884  
Coordinate determination (circle one): Field traverse GPS  
Horizontal datum (circle one): NAD27 NAD83(1986) NAD83(1999) other (explain)  
Accuracy (circle one): 1st 2nd 3rd other \_\_\_\_\_

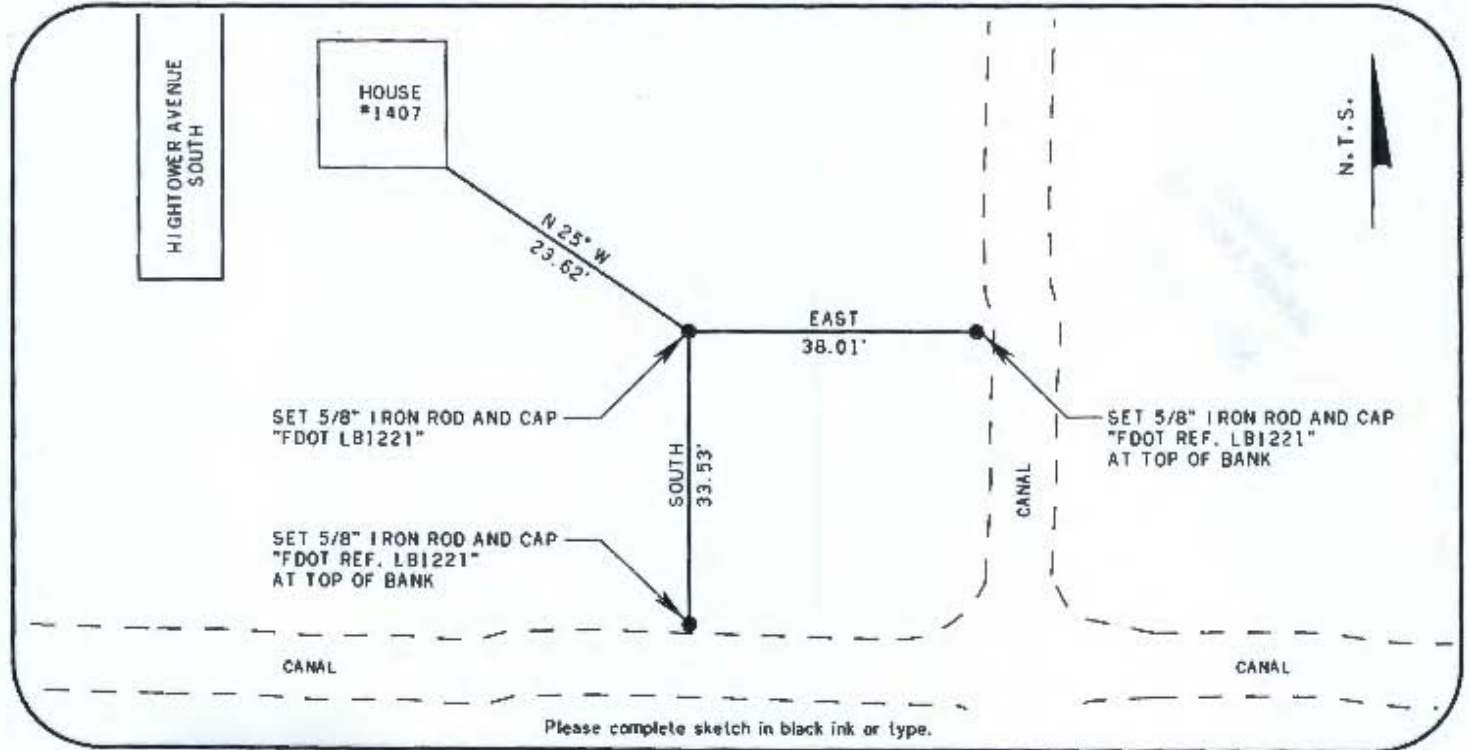

Please complete sketch in black ink or type.

**SURVEYORS CERTIFICATE:**

I certify the monument and accessories indicated above were field located on

OCTOBER 6, 2011

*William P. Hinkle* 4633  
SIGNATURE PSM NO.  
BOWYER-SINGLETON & ASSOC. INC. 1221  
FIRM OR ADDRESS LB NO.  
3737E  
320 SOUTH MAGNOLIA AVE.  
ORLANDO FL 32801  
ADDRESS  
ORLANDO FL 32801  
STATE ZIP  
407-843-5120 NOVEMBER 11, 2011  
PHONE NUMBER DATE

SEND ORIGINAL TO:  
Department of Environmental Protection  
Bureau of Surveying and Mapping  
3900 Commonwealth Boulevard  
Mail Station 105  
Tallahassee, Florida 32399

D.E.P. USE ONLY  
Processed: 11-18-11 KJLE  
B.L.M. - I.D. 340700  
QUAD - I.D. 2114 ALVA SW

EMBOSSSED SEAL OVER SIGNATURE