


FLORIDA DEPARTMENT OF ENVIRONMENTAL PROTECTION CERTIFIED CORNER RECORD

DOC. # 102138

CORNER DESCRIPTION:

Depict corner with

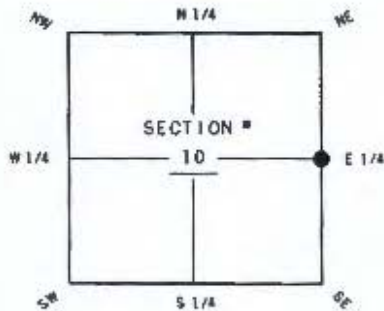


E 1/4 corner of Section 10
TWP 45 S RGE 26 E
Tallahassee Base Meridian,
LEE County(s), Florida

MONUMENTATION DESCRIPTION (EVIDENCE FOUND OR METHOD TO SET)

FOUND 1/2" IRON ROD AND CAP WITH NO IDENTIFICATION

HORIZONTAL POSITION INFORMATION (if determined):

Latitude 26° 34' 37.92084" N Longitude 81° 41' 37.89177" W
Y(NORTHING-Ft.) 815605.188 X(EASTING-Ft.) 756222.621 Zone FL-WEST
Convergence 0° 08' 13.1" Scale factor 0.999952655
Coordinate determination (circle one): Field traverse GPS
Horizontal datum (circle one): NAD27 NAD83(1986) NAD83(1999) other (explain)
Accuracy (circle one): 1st 2nd 3rd other _____

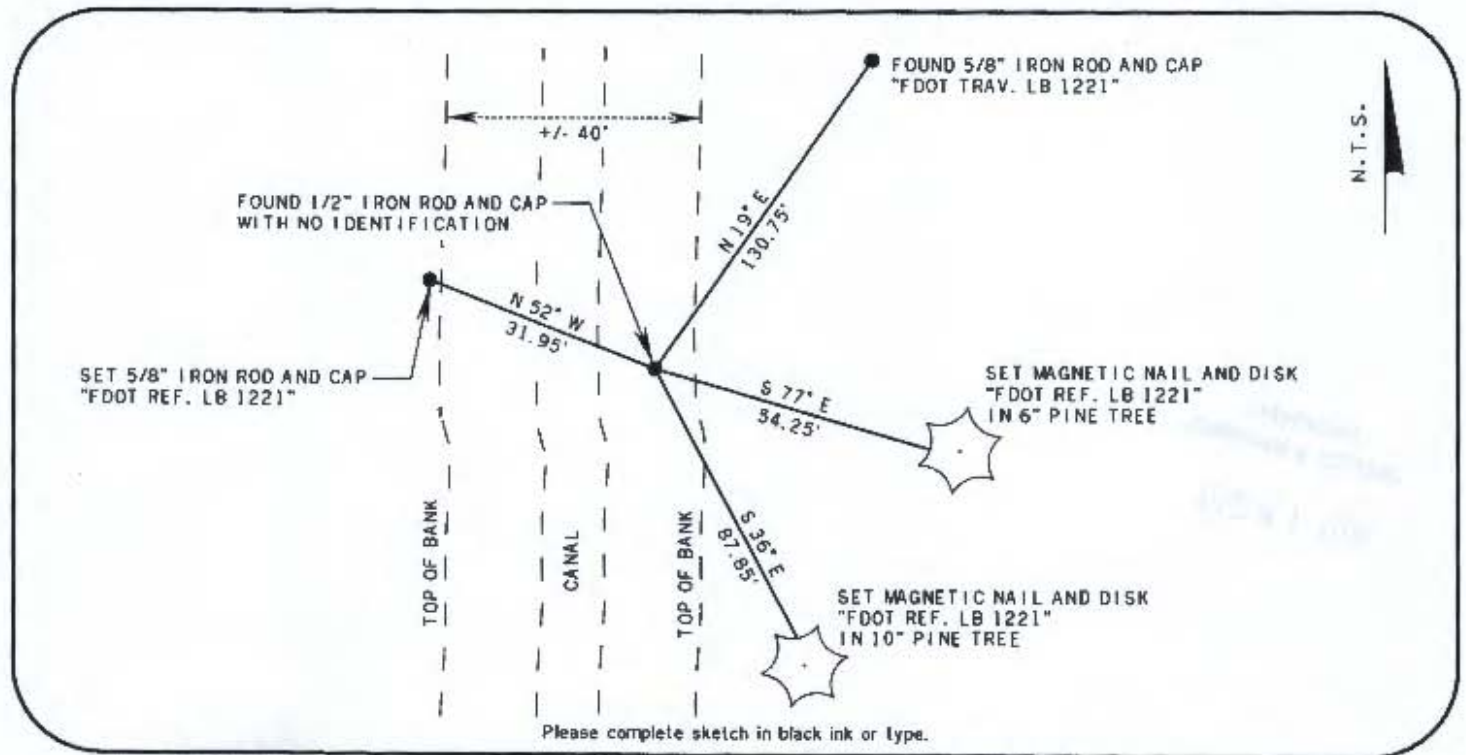

SURVEYORS CERTIFICATE:

I certify the monument and accessories indicated above were field located on

NOVEMBER 2, 2011

SIGNATURE 4633
BOWLER-SINGLETON & ASSOC. INC. - 1221
FIRM OR STATE OF FLORIDA LB NO.
ADDRESS 520 SOUTH MAGNOLIA AVE.
ORLANDO FLORIDA 32801
PHONE NUMBER 407-843-5120 DATE NOVEMBER 11, 2011

SEND ORIGINAL TO:
Department of Environmental Protection
Bureau of Surveying and Mapping
3900 Commonwealth Boulevard
Mail Station 105
Tallahassee, Florida 32399

	D.E.P. USE ONLY
Processed:	<u>11-18-11</u> <u>WILE</u>
B.L.M. - I.O.	<u>500540</u>
QUAD - I.O.	<u>2114 ALVA SW1</u>

EMBOSSSED SEAL OVER SIGNATURE