



CORNER DESCRIPTION: MONUMENTATION DESCRIPTION (EVIDENCE FOUND OR METHOD TO SET)
Depict corner with ● FOUND 4"x4" "COLLIER MONUMENT"

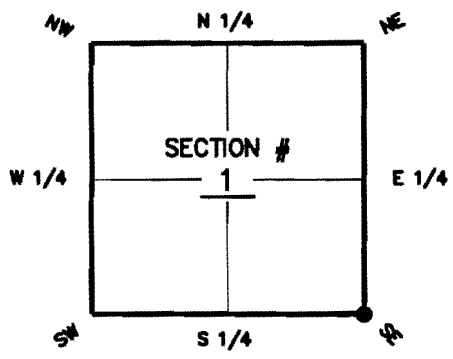

S.E. corner of Section 1
Twp 47 S, Rge. 26 E
Tallahassee Base Meridian,
Lee County(s), Florida

HORIZONTAL POSITION INFORMATION (if determined):
 Latitude 26°24'24.0812" Longitude 81°39'33.1145"
 Y(NORTHING-Ft.) 753655.71 X(EASTING-Ft.) 767715.17 Zone FLW
 Convergence 0-09-05.6500 Scale factor 0.99995544
 Coordinate determination (circle one): Field traverse GPS
 Horizontal datum (circle one): NAD27 NAD83(1986) NAD83(1990) other (explain)
 Accuracy (circle one): 1st 2nd 3rd other _____

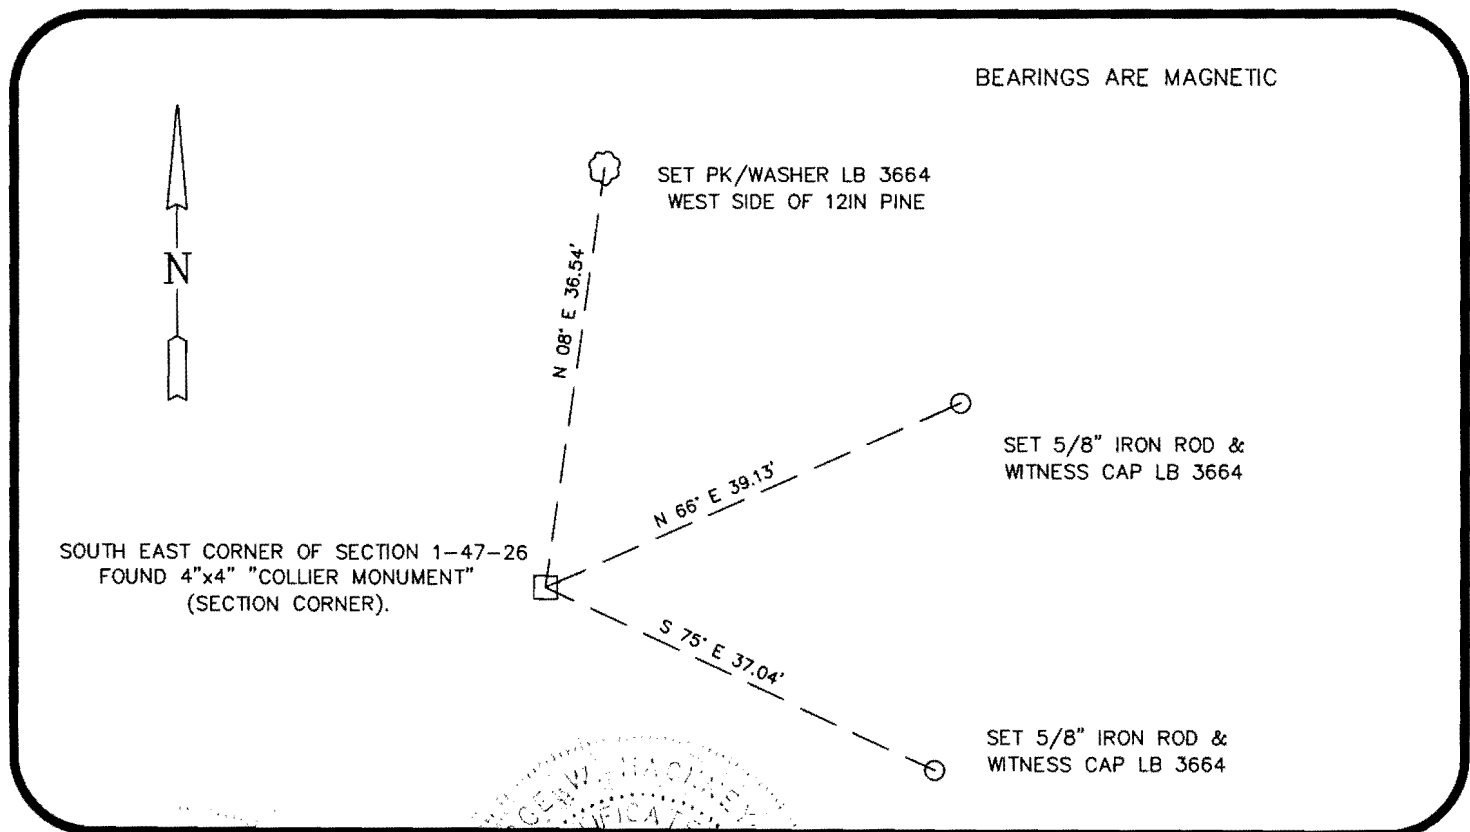

SURVEYORS CERTIFICATE:

I certify the monument and accessories indicated above were field located on 9-30-08

George W. Hackney 5606
 SIGNATURE PSB NO.
Agnoli, Barber & Brundage 3664
 FIRM OR AGENCY LB NO.
7400 Tamiami Tr. N., Suite 200
 ADDRESS
Naples FL 34108
 CITY STATE ZIP
(239) 597-3111 10-1-08
 PHONE NUMBER DATE

SEND ORIGINAL TO:
 Department of Environmental Protection
 Bureau of Surveying and Mapping
 3900 Commonwealth Boulevard
 Mall Station 105
 Tallahassee, Florida 32399

D.E.P. USE ONLY
 Processed: 05-05-09 JH
 B.L.M. - I.D. 700600
 QUAD - I.D. 2014 CORKSCREW NW

EMBOSSSED SEAL OVER SIGNATURE